

AREA TABULATION	
LIVING.....	1847
ENTRY.....	136
PORCH.....	126
GARAGE.....	746
TOTAL UNDER ROOF.....	2855

FLOOR PLAN

SCALE: 1/4" = 1'-0"

CaliberHomes
Building Excellence

FARMHOUSE MODEL

ADDRESS:

...

PALM BAY, FL

SHEET TITLE:

FLOOR PLAN

SHEET

A1

DRAWN BY:


CS

DATE:

MAR. 25, 2019

SCALE:

1/4" = 1'-0"

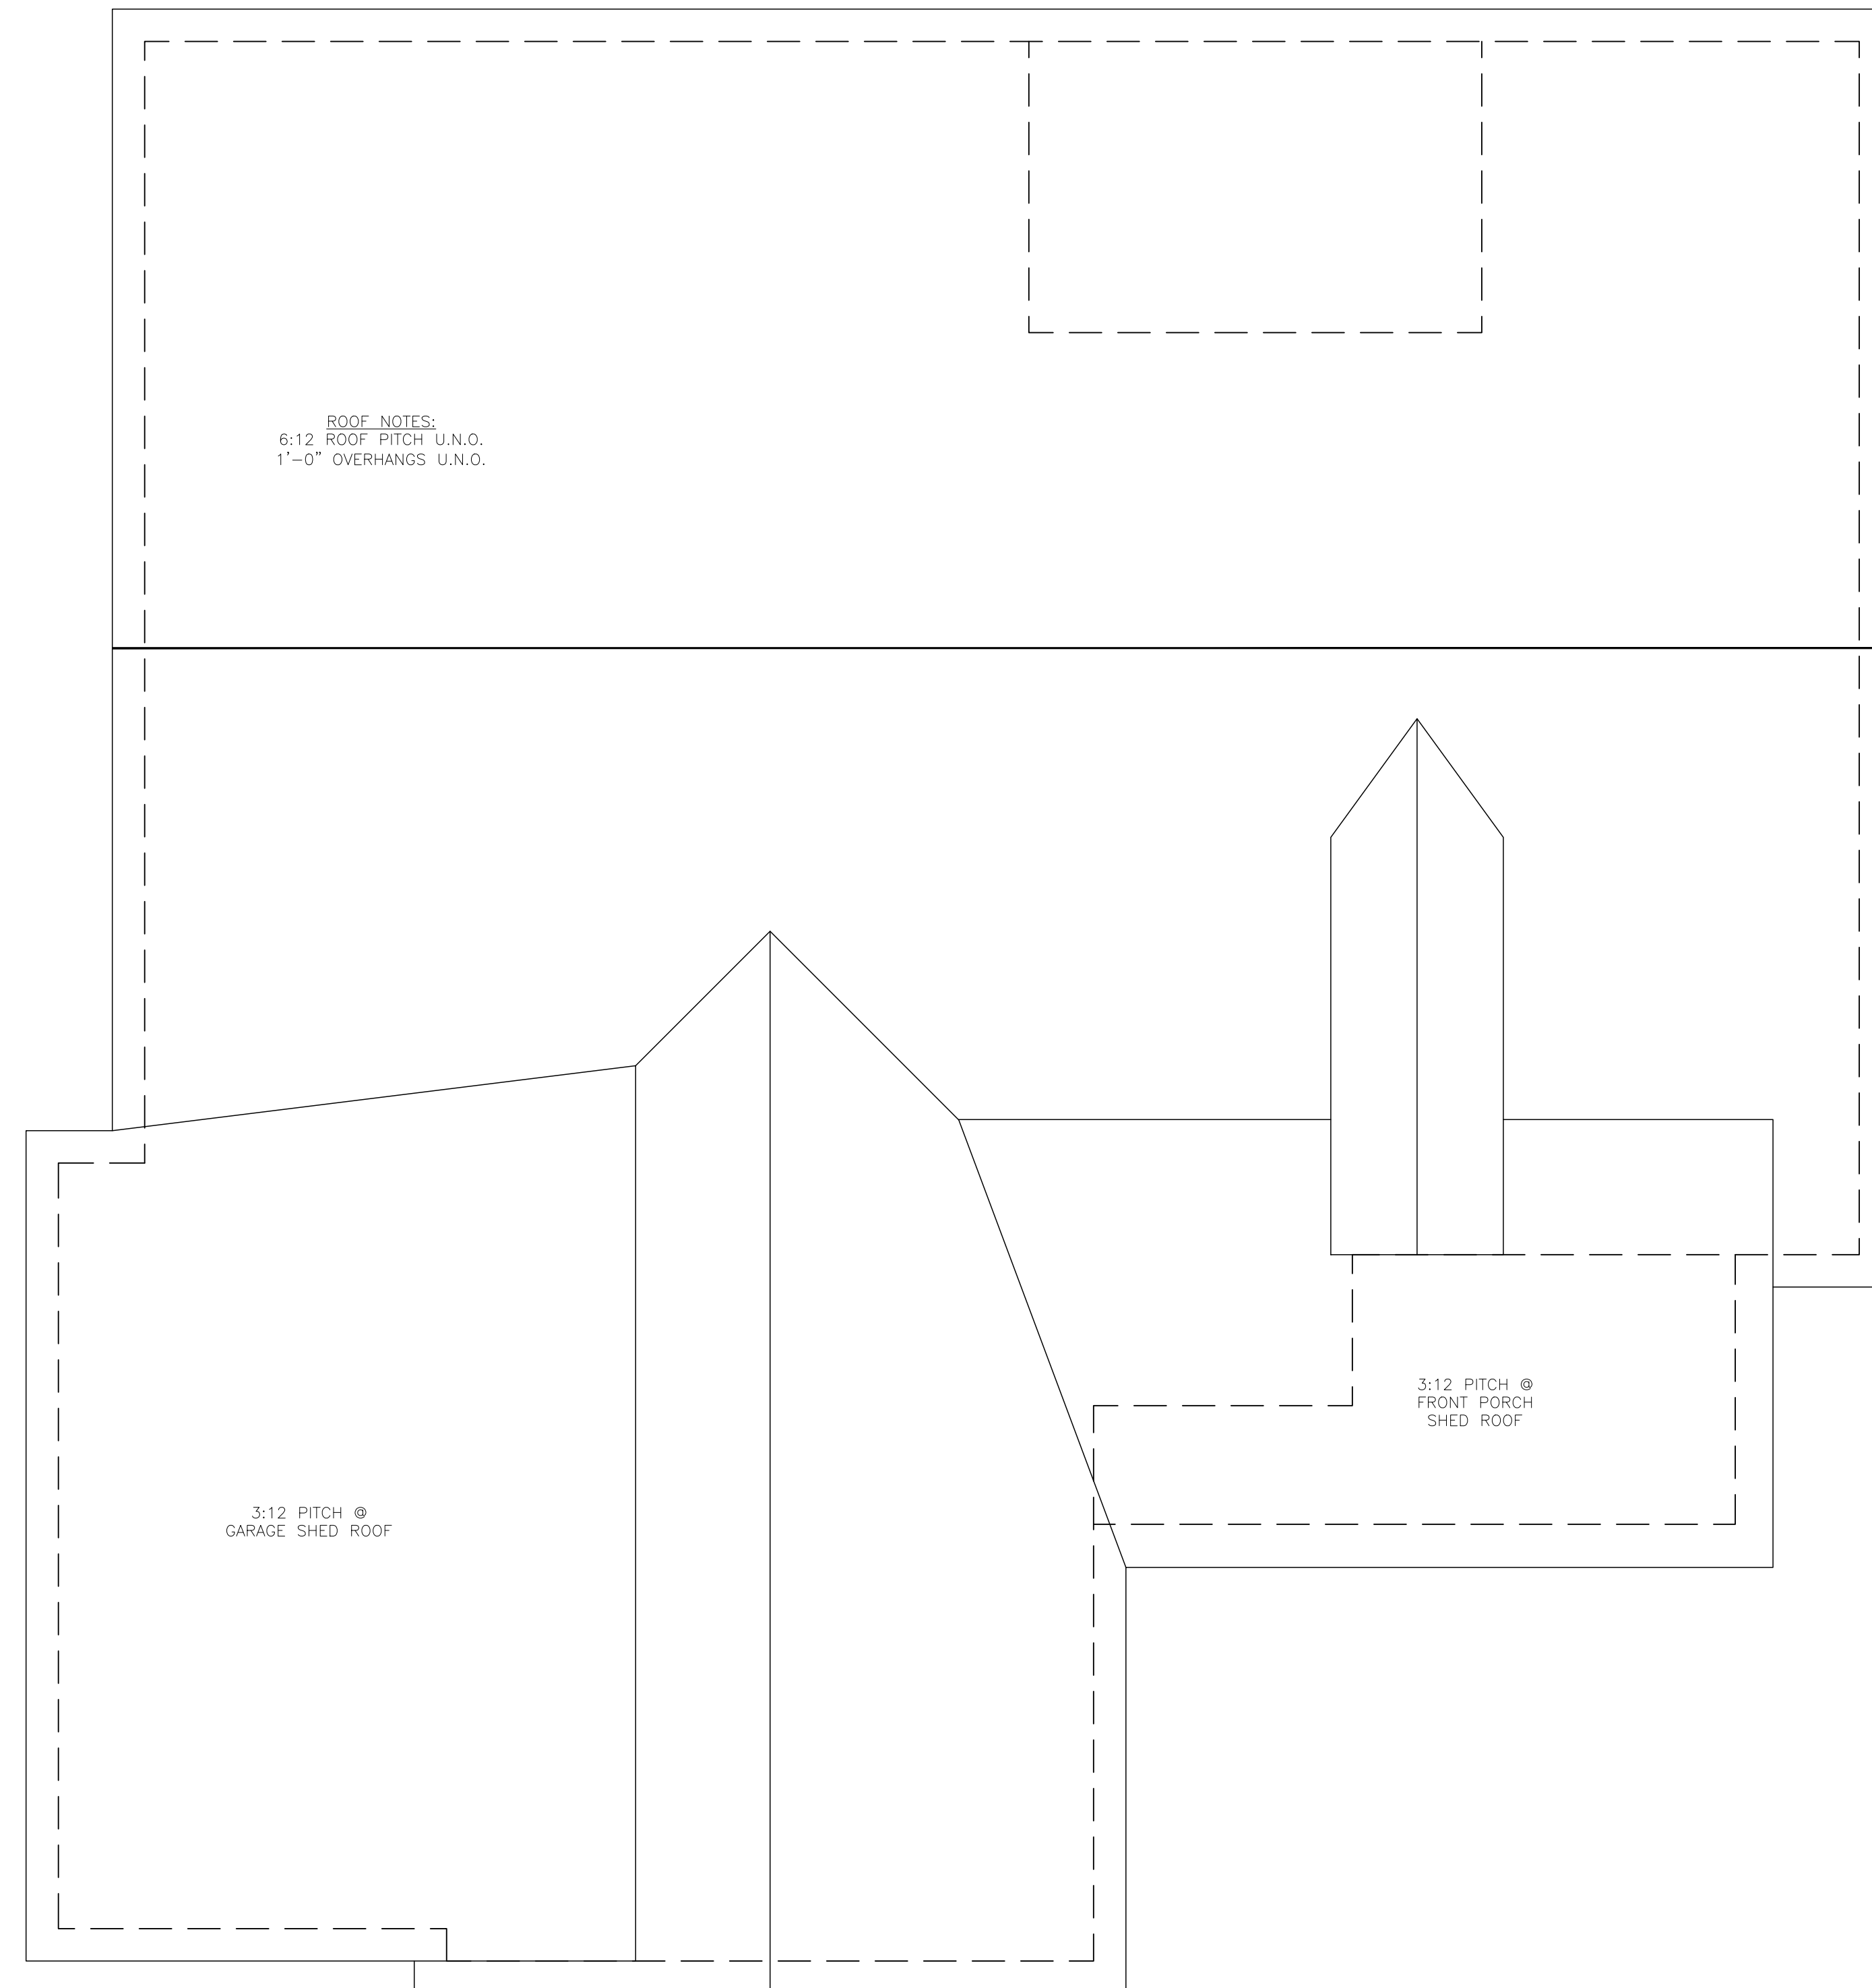

ROOF PLAN

SCALE: 1/4" = 1'-0"

CaliberHomes
Building Excellence

**FARMHOUSE
MODEL**

ADDRESS:

...

PALM BAY, FL

SHEET TITLE:

ROOF PLAN

SHEET

A2

DRAWN BY:


CS

DATE:

MAR. 25, 2019


SCALE:

1/4" = 1'-0"

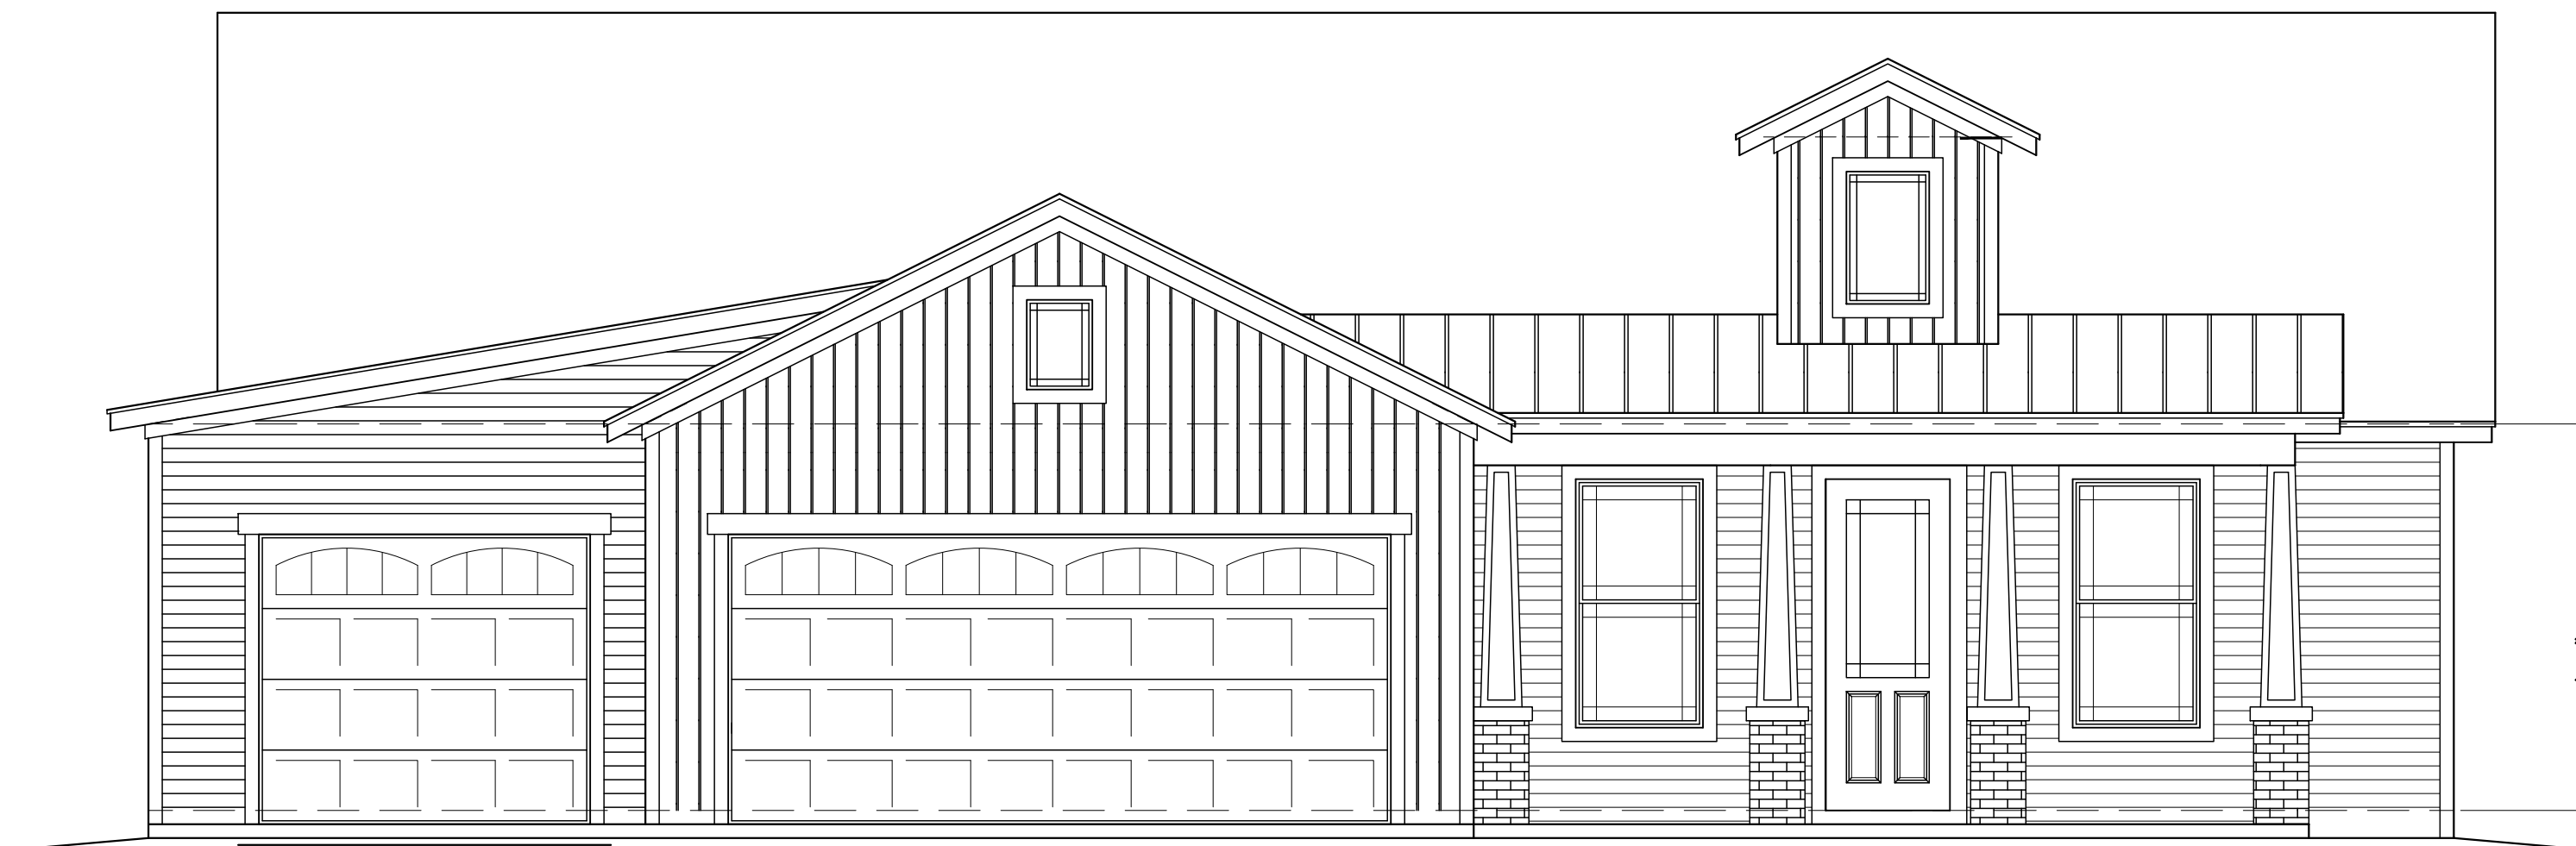

FRONT ELEVATION

SCALE: 1/4" = 1'-0"

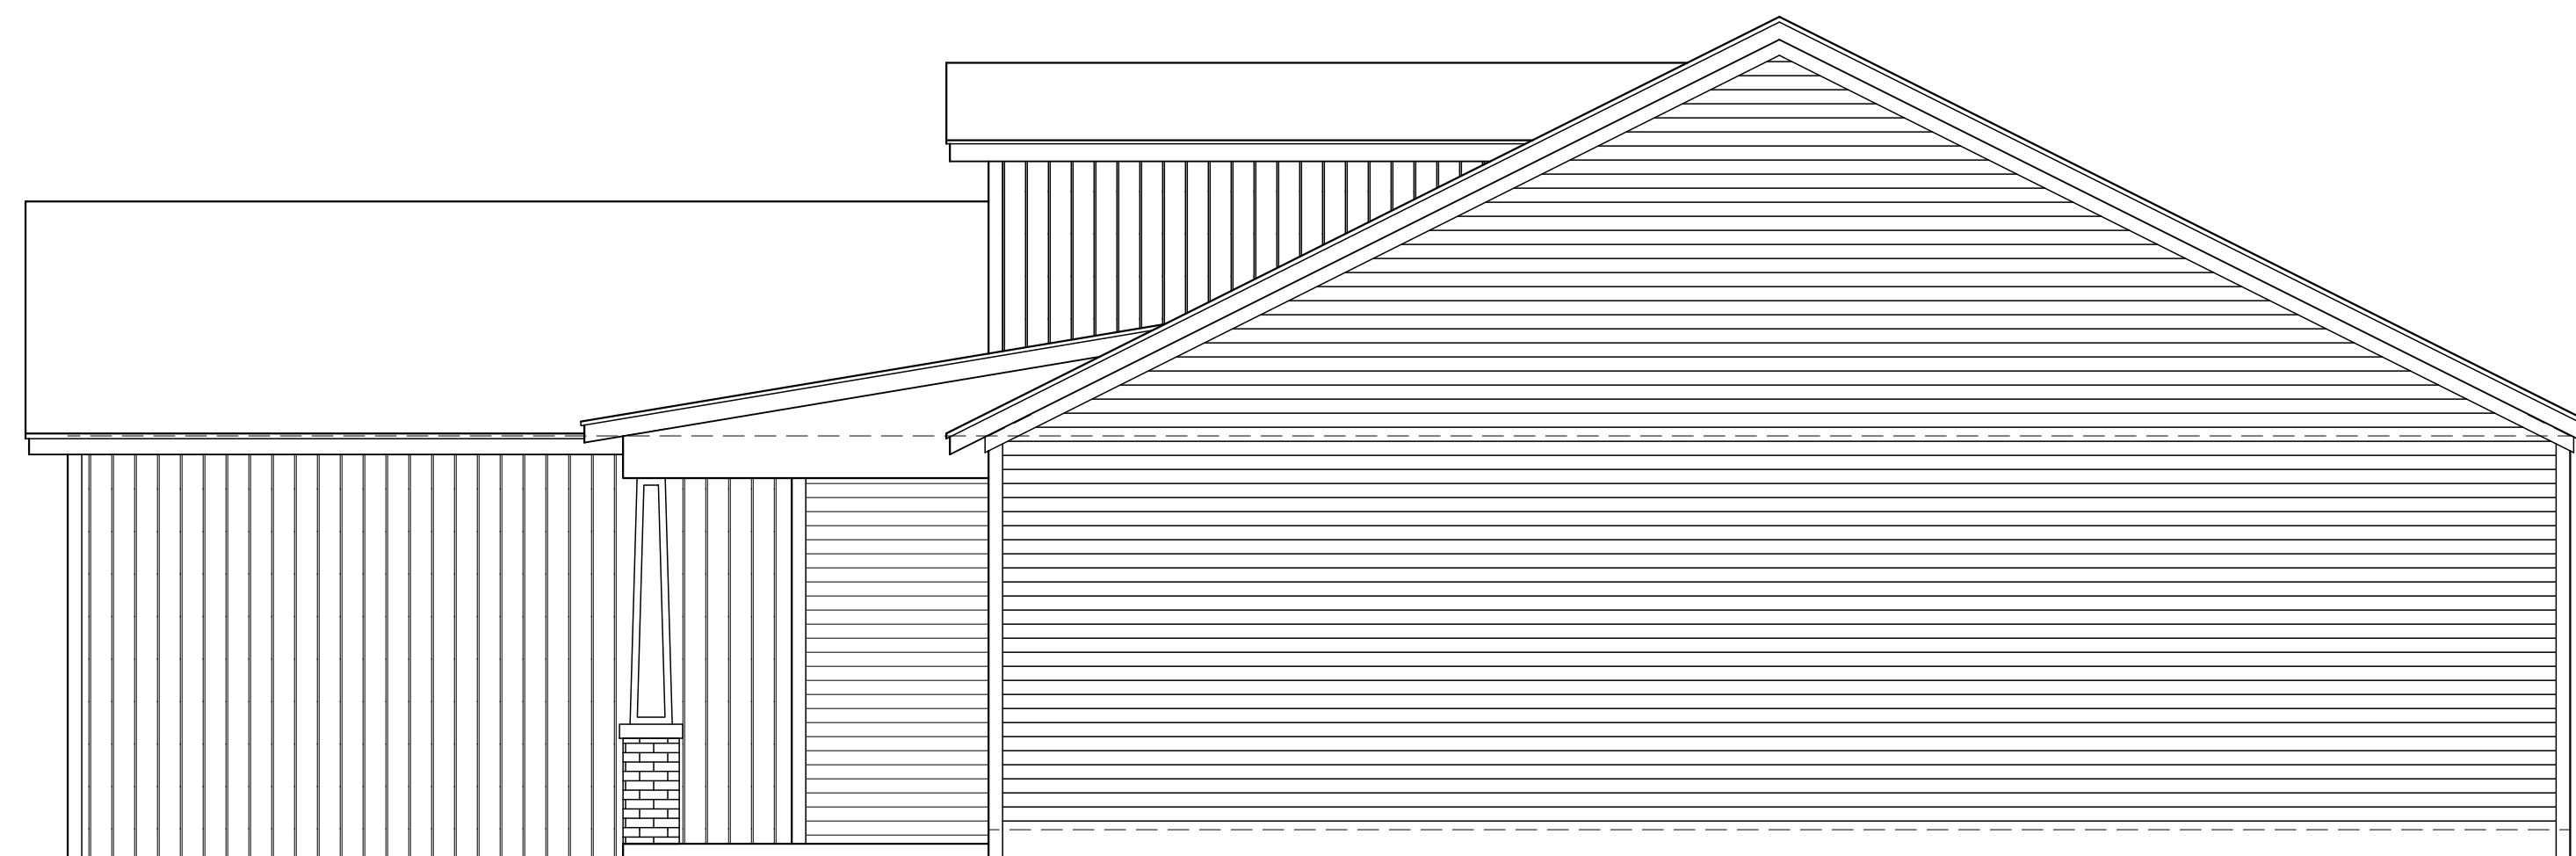

RIGHT ELEVATION

SCALE: 1/4" = 1'-0"

CaliberHomes
Building Excellence

*FARMHOUSE
MODEL*

ADDRESS:

...

PALM BAY, FL

SHEET TITLE:

ELEVATIONS

SHEET

E1

DRAWN BY:


CS

DATE:

MAR. 25, 2019


SCALE:

1/4" = 1'-0"

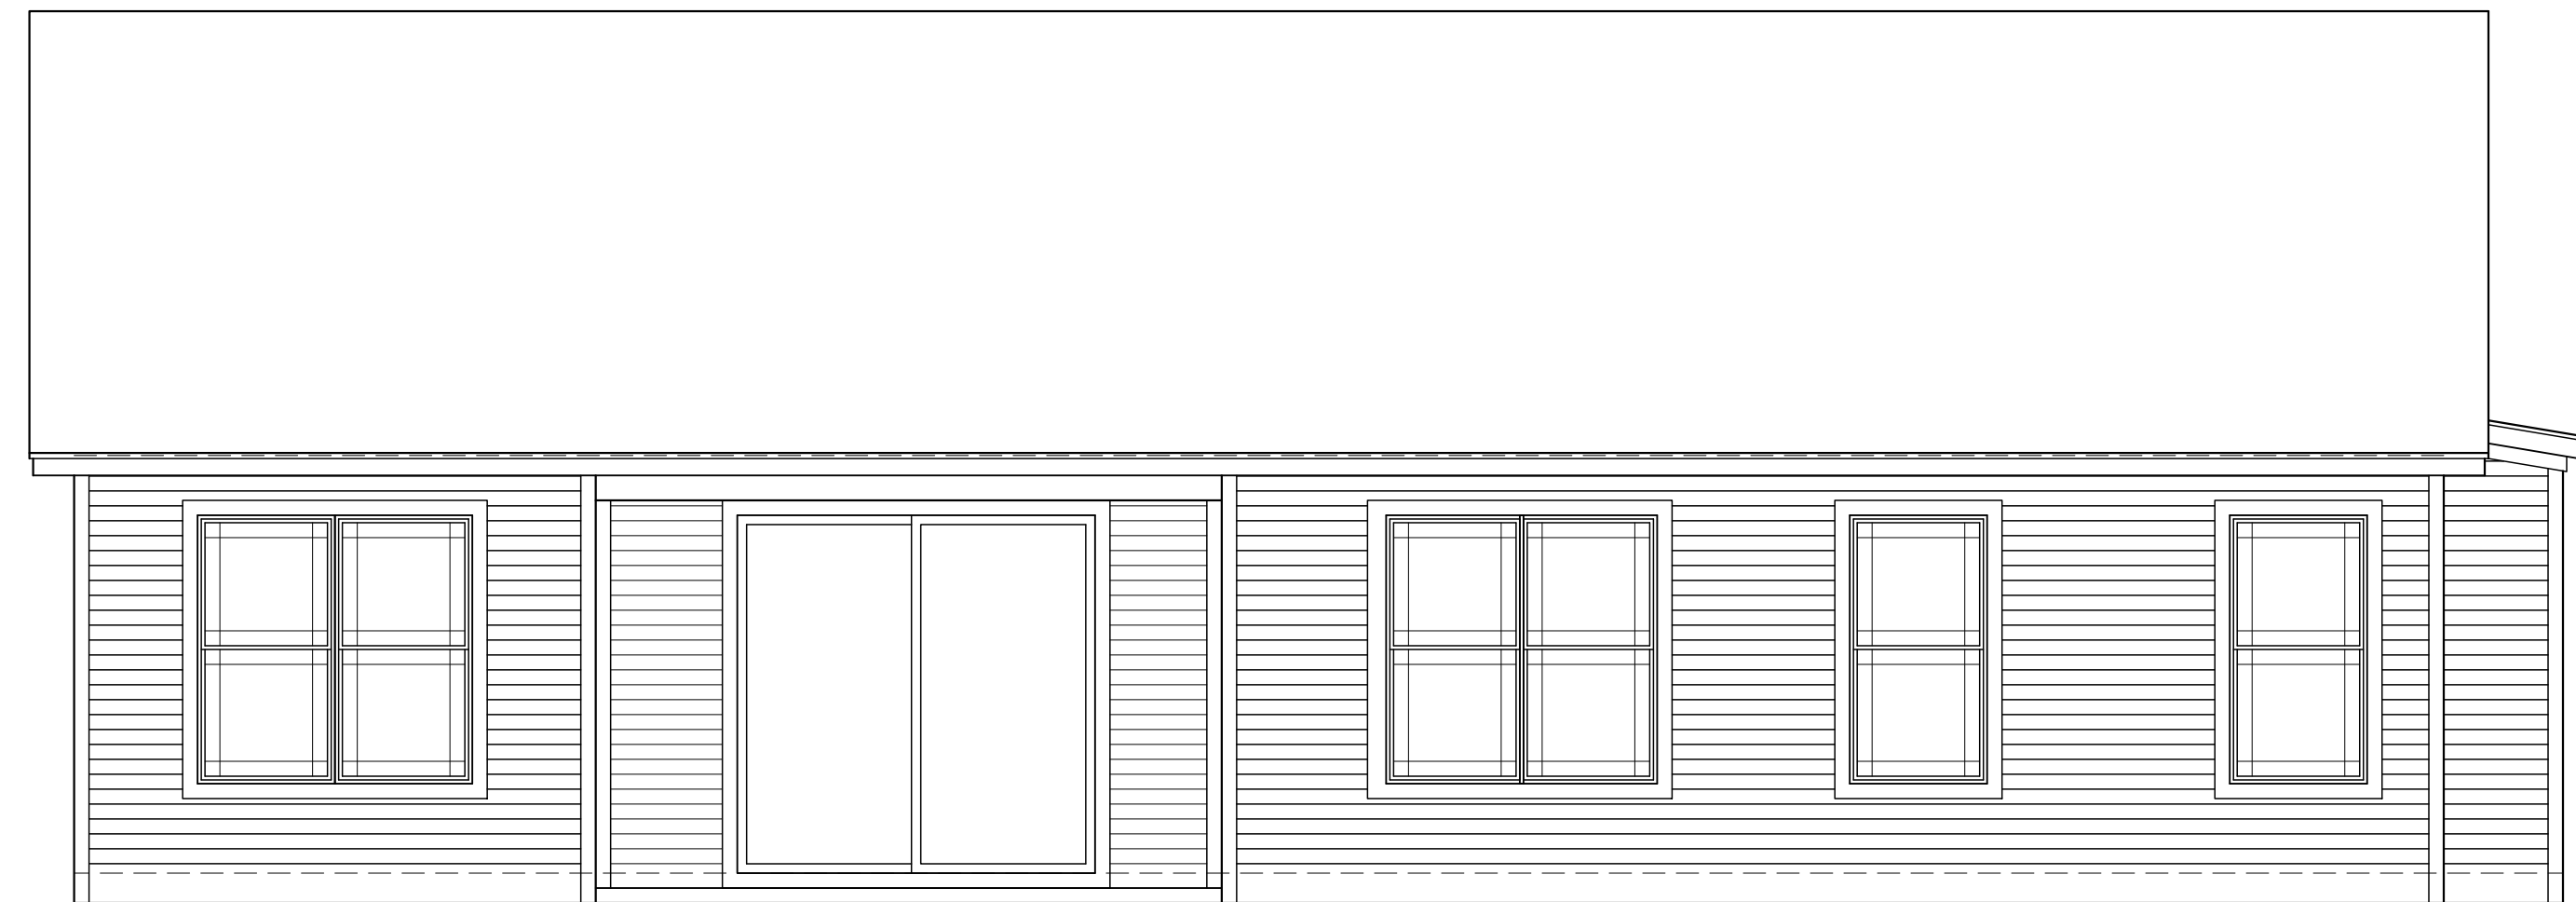

REAR ELEVATION

SCALE: 1/4" = 1'-0"

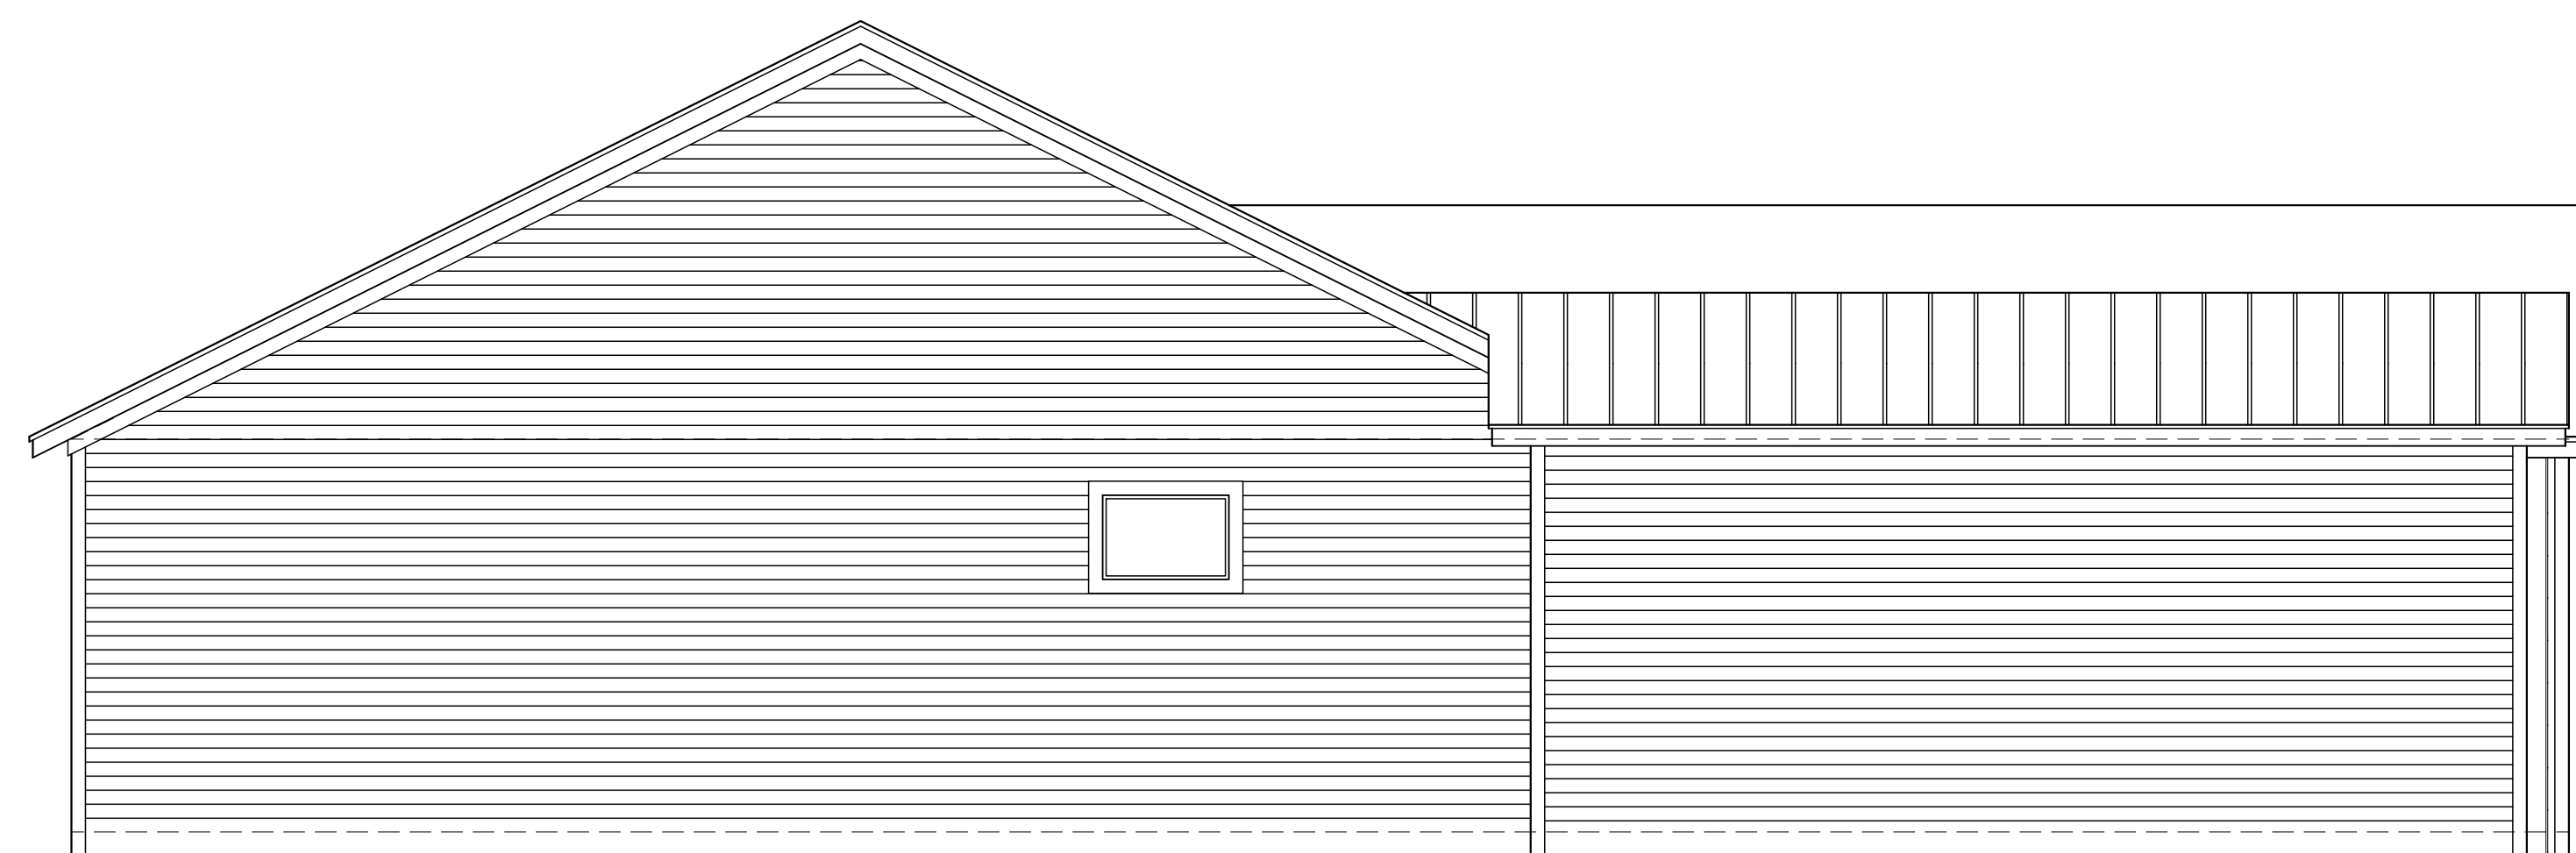

LEFT ELEVATION

SCALE: 1/4" = 1'-0"

CaliberHomes
Building Excellence

*FARMHOUSE
MODEL*

ADDRESS:

...

PALM BAY, FL

SHEET TITLE:

ELEVATIONS

SHEET

E2

DRAWN BY:

CS

DATE:

MAR. 25, 2019

SCALE:

1/4" = 1'-0"