
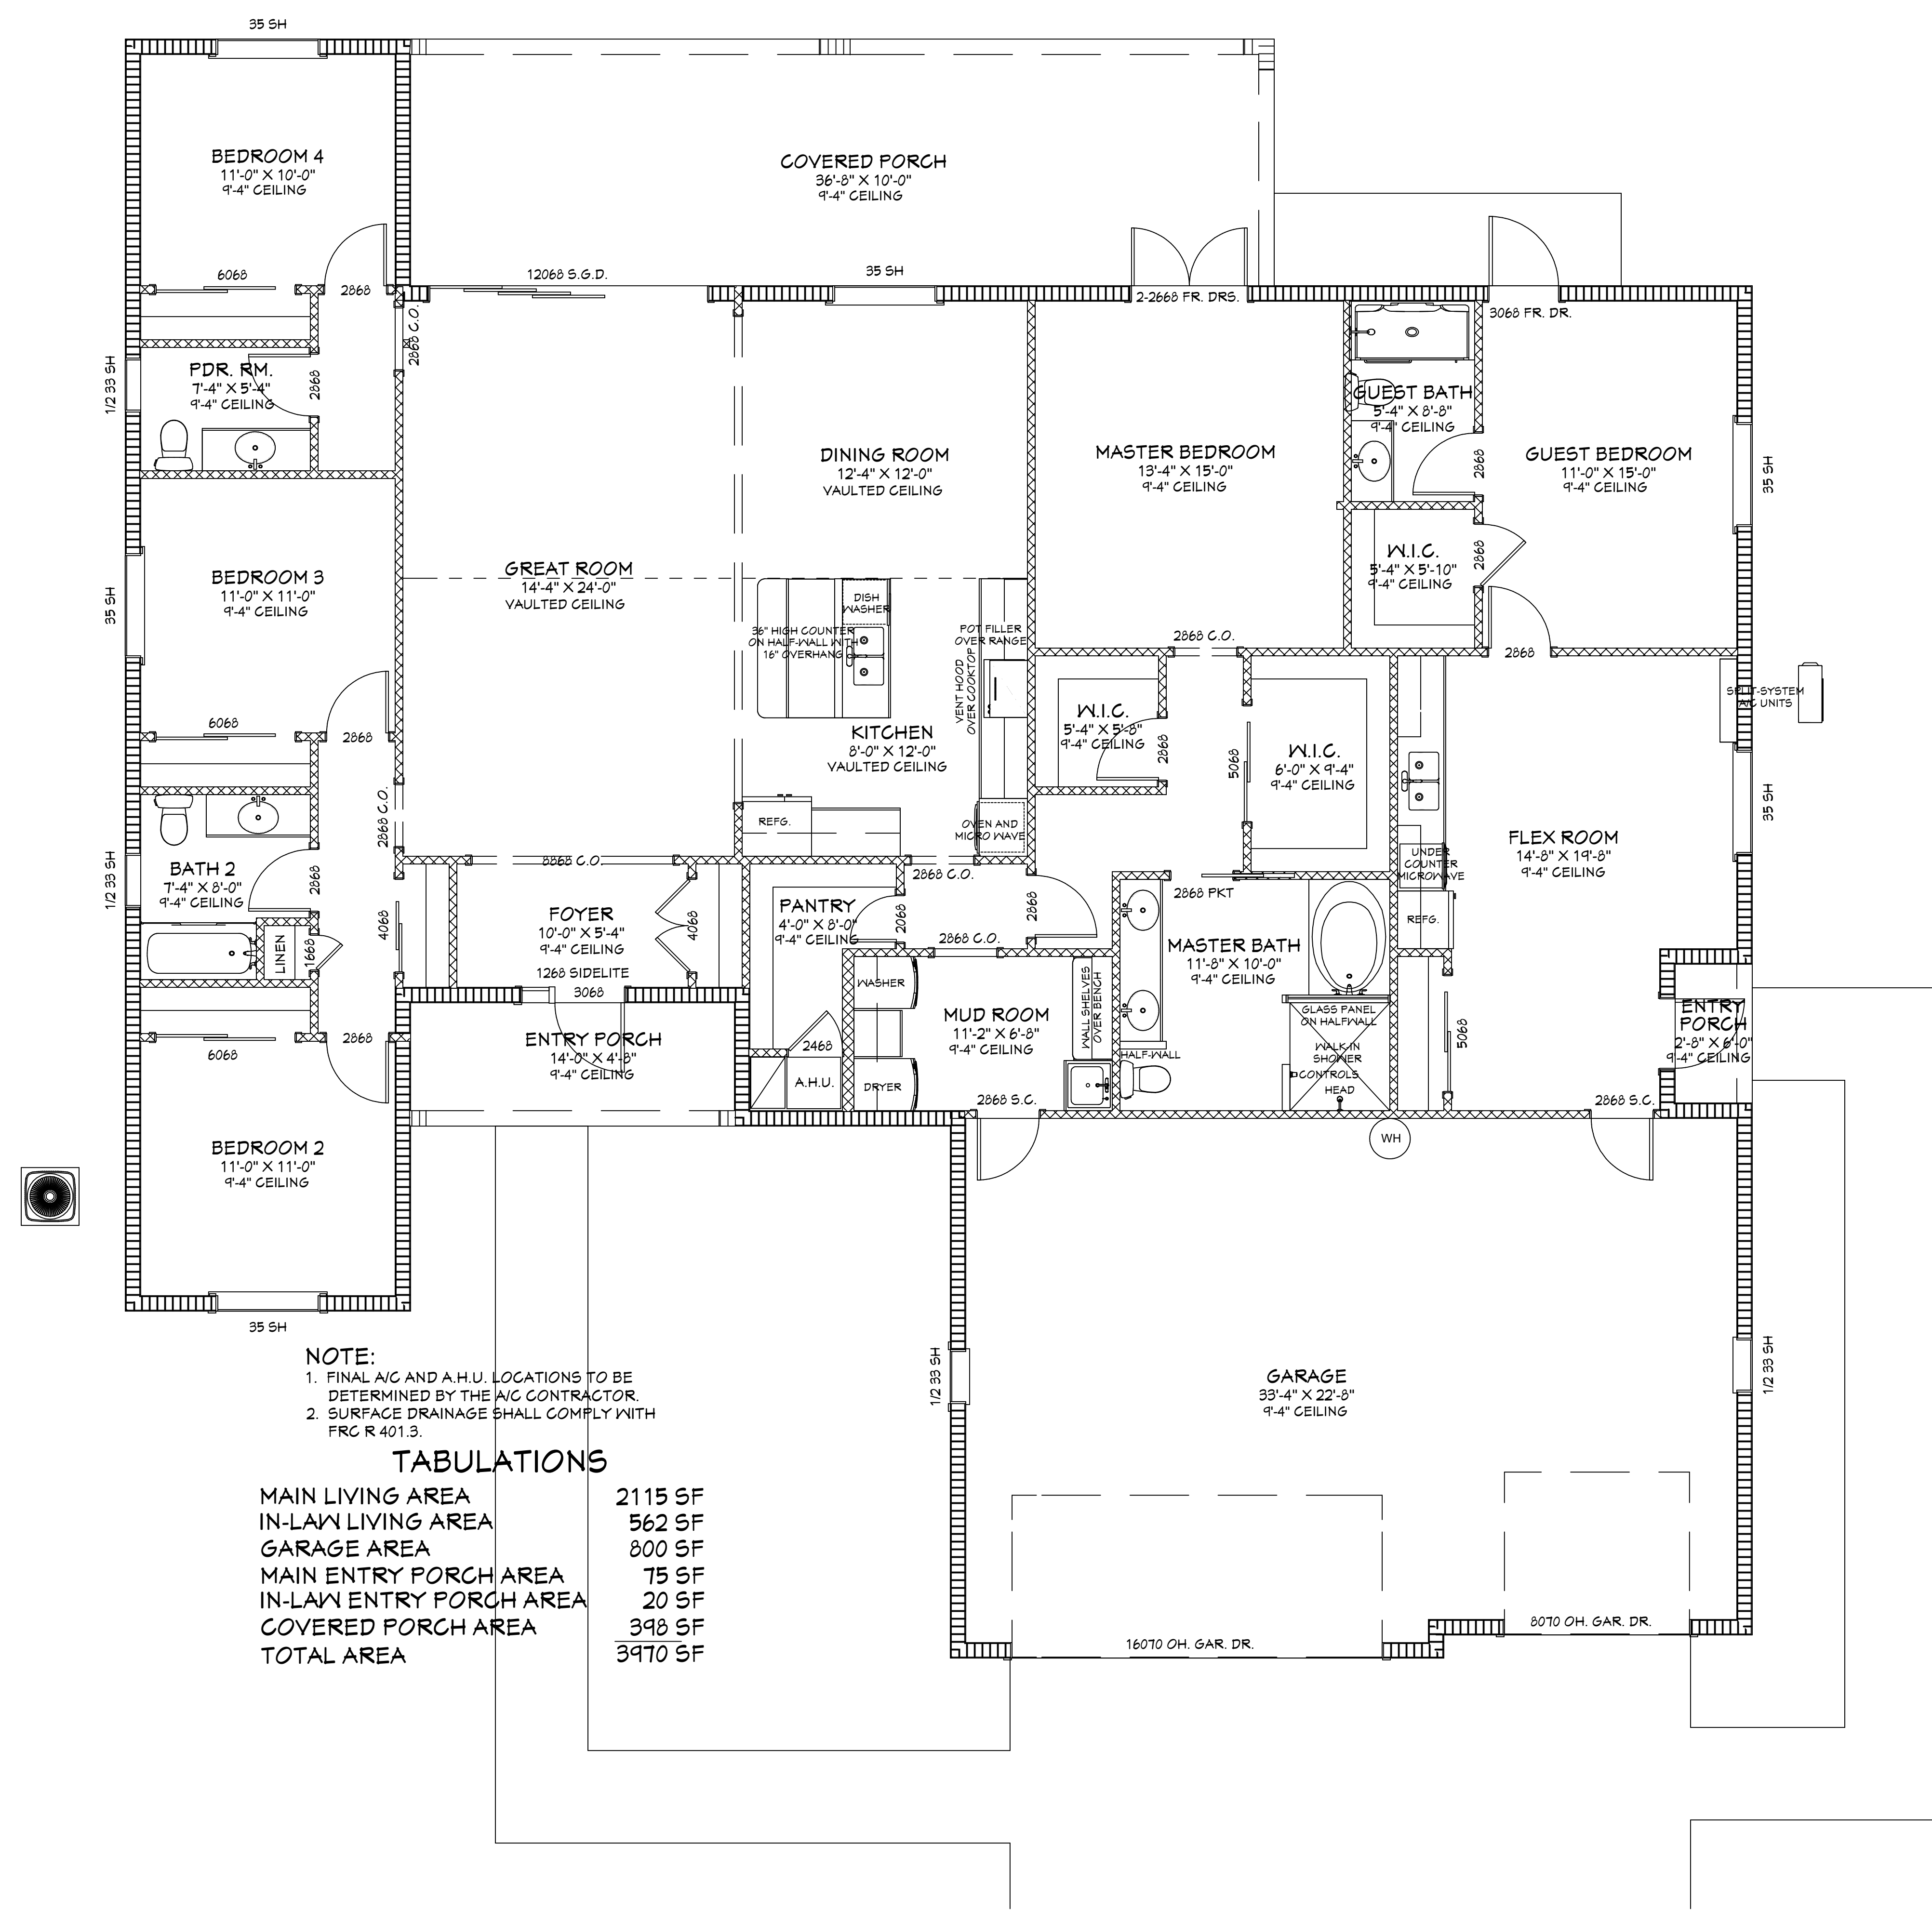


FLOOR PLAN

TOM MORTON
DESIGN & DRAFTING
723-0350
910 SUNSET BLVD.
MELBOURNE BEACH, FL 32951

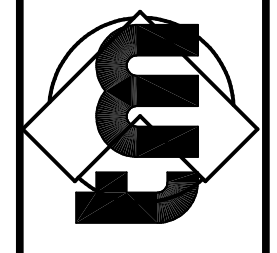

NOTE:
1. FINAL A/C AND A.H.U. LOCATIONS TO BE DETERMINED BY THE A/C CONTRACTOR.
2. SURFACE DRAINAGE SHALL COMPLY WITH FRC R 401.3.

TABULATIONS

MAIN LIVING AREA	2115 SF
IN-LAW LIVING AREA	562 SF
GARAGE AREA	800 SF
MAIN ENTRY PORCH AREA	75 SF
IN-LAW ENTRY PORCH AREA	20 SF
COVERED PORCH AREA	398 SF
TOTAL AREA	3970 SF

DATE:
5 OCT 20
DRAWN:
T.C.M.
SCALE:
1/4"=1'-0"
REVISION:

SHEET:
A1