


FRONT ELEVATION
SCALE: 1/4"=1'-0"

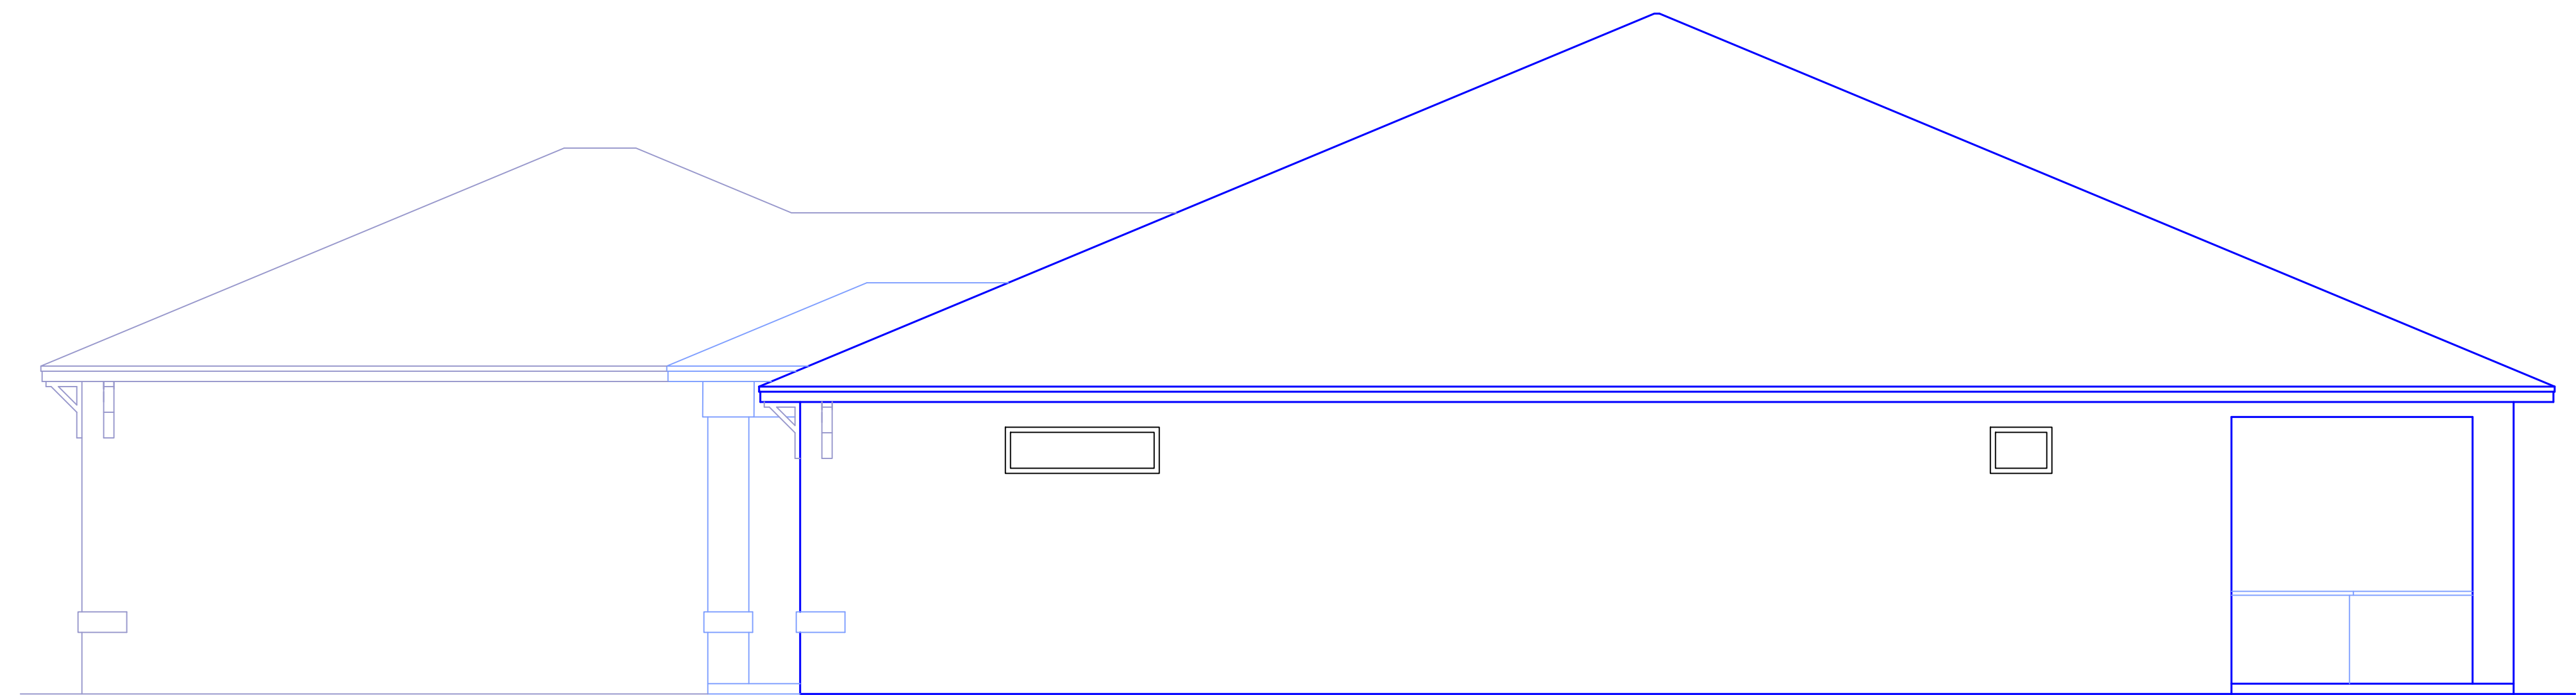


RIGHT ELEVATION
SCALE: 1/4"=1'-0"

REVISIONS

ISSUED: ***

2116 PALM BAY ROAD STE. 6
PALM BAY, FL. 32909
TEL. (321) 724-0740
FAX. (321) 914-4206
EMAIL: DFRÉCHETTE1350@FLLRR.COM

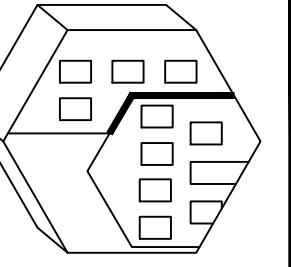

FLLRR
EDC
ENGINEERING AND DESIGN CONCEPTS, INC.

-SFR FOR-
HAMILTON


CALIBER HOMES, INC.
THOMAS WALTER
PH. 321-258-5482

ENGINEER OF RECORD
EDWARD F. SHINSKIE, PE
4707 WILD TURKEY ROAD
MIMS, FLORIDA 32754
FLORIDA PE# 47515
PH. 321-863-3223


DESIGN CRITERIA	
FULLY ENCLOSED	
WIND SPEED	***
EXPOSURE	***
BUILDING CATEGORY	TWO (2)

- GENERAL NOTES
1. THESE DRAWINGS WERE PREPARED WITH THE ASSUMPTION THE CONTRACTOR/OWNER/BUILDER IS KNOWLEDGEABLE OF COMMON CONSTRUCTION PRACTICES.
 2. THE CONTRACTOR/OWNER/BUILDER SHALL REVIEW DRAWINGS FOR ACCURACY AND INTERPRETATION. ANY DISCREPANCIES SHALL BE BROUGHT TO THE ATTENTION OF THE DESIGNERS PRIOR TO CONSTRUCTION.
 3. THE FOUNDATION PLAN SHALL BE VERIFIED BY THE CONTRACTOR/OWNER/BUILDER TO CORRESPOND WITH THE FINAL ENGINEERED TRUSS LAYOUT.
 4. DIMENSIONS SHALL TAKE PRECEDENCE OVER SCALE.
- DO NOT SCALE DRAWINGS

AI
SHEET 1 OF *
DRAWN BY:
DANIEL FRÉCHETTE

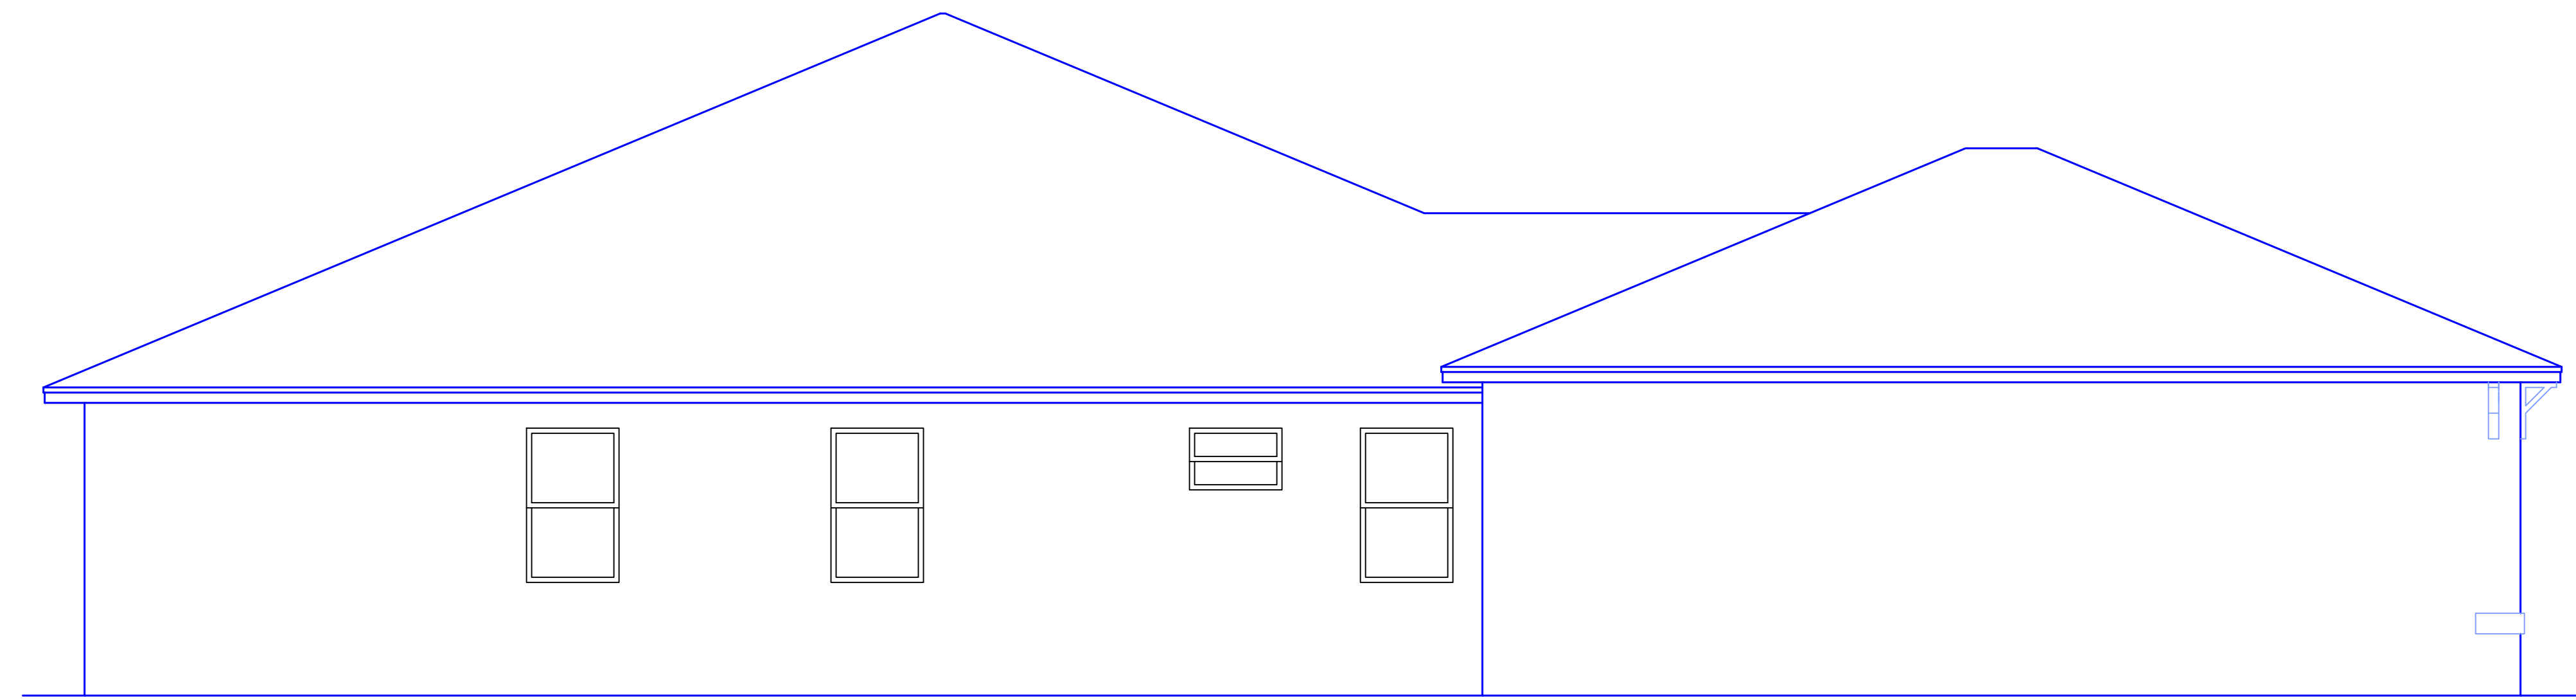


LEFT ELEVATION
SCALE: 1/4"=1'-0"

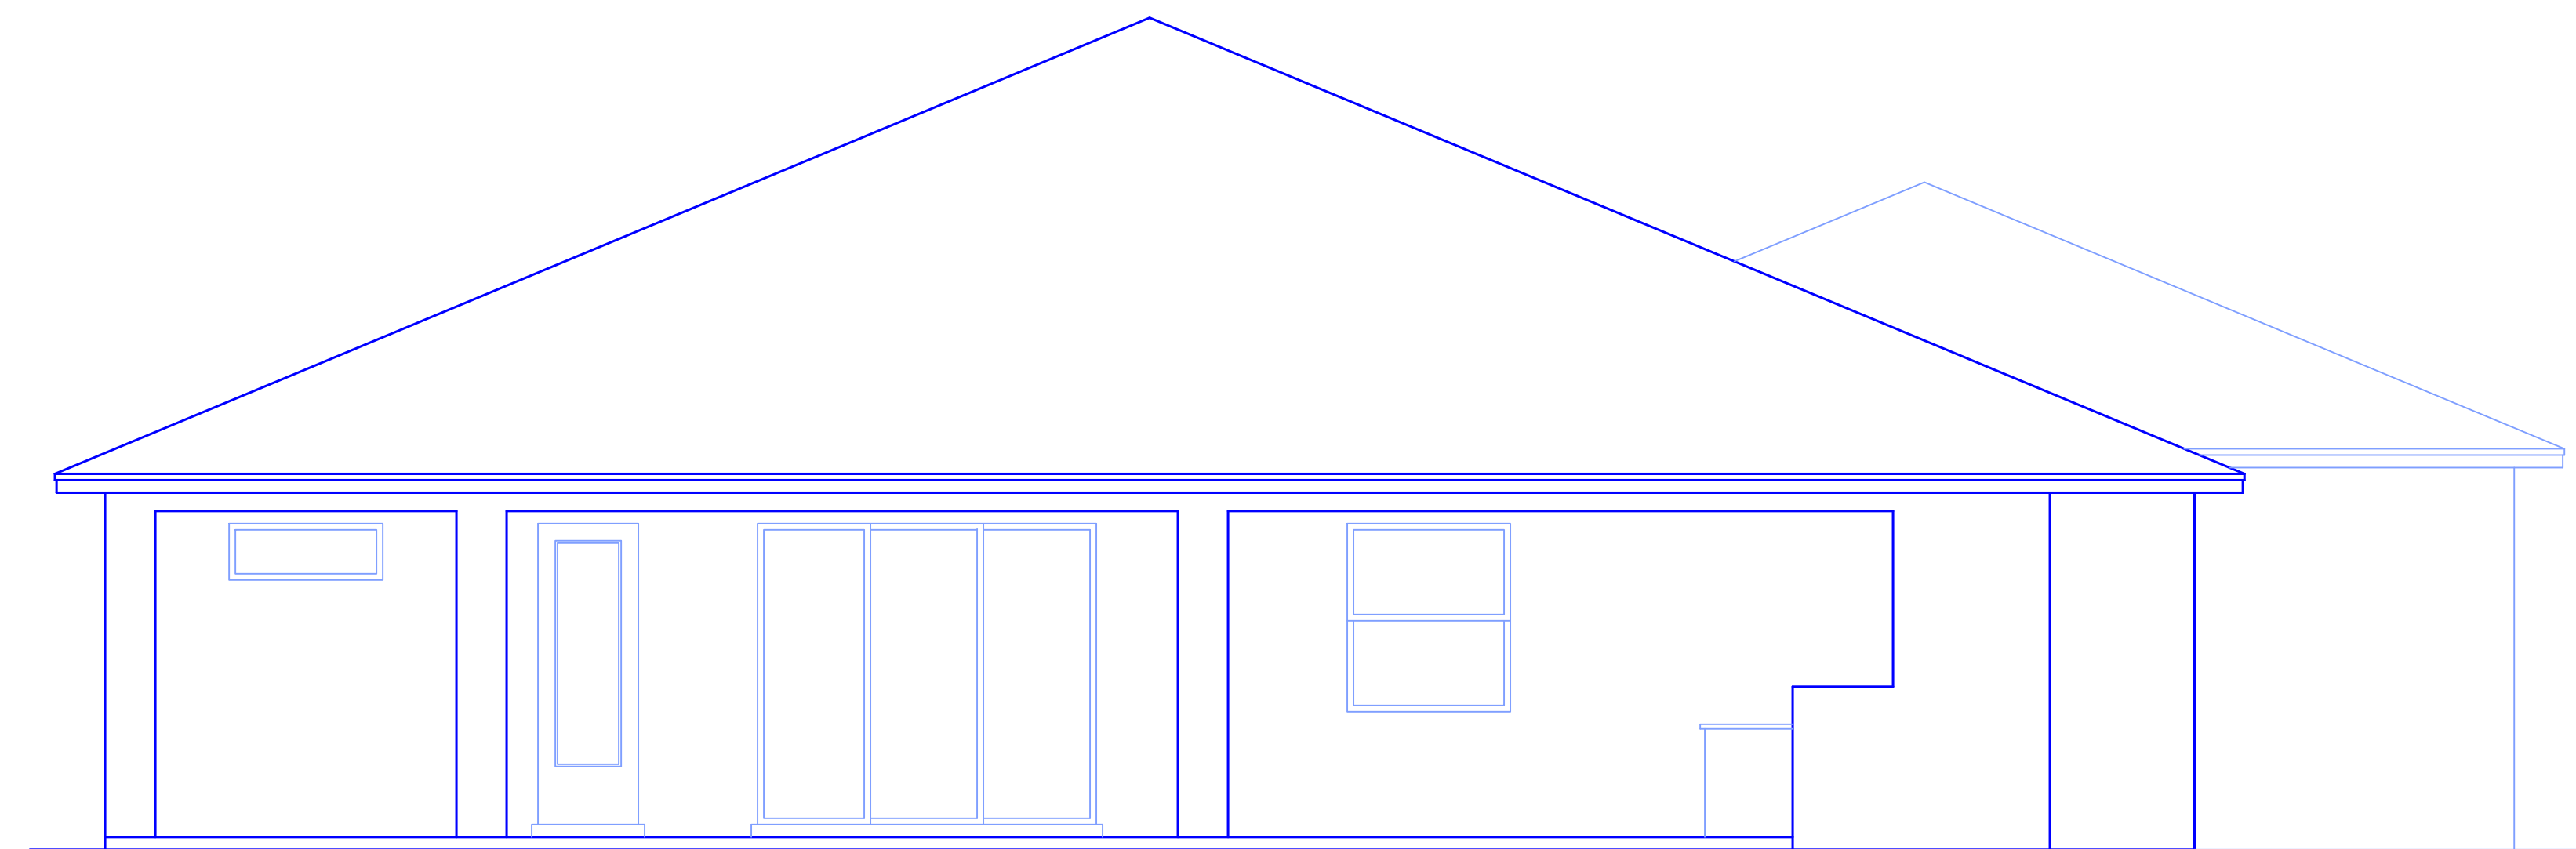

REAR ELEVATION
SCALE: 1/4"=1'-0"

REVISIONS	
ISSUED: ***	
▲	
▲	
▲	

218 PALM BAY ROAD STE. 6
PALM BAY, FL. 32909
TEL. (321) 724-0740
FAX. (321) 914-4206
EMAIL: DFRÉCHETTE1350@FLLRR.COM

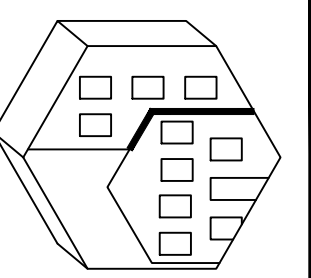

EDC
ENGINEERING AND DESIGN CONCEPTS, INC.


-SFR FOR-
HAMILTON

CALIBER HOMES, INC.
THOMAS WALTER
PH. 321-258-5482

ENGINEER OF RECORD
EDWARD F. SHINSKIE, PE
4707 WILD TURKEY ROAD
MIMS, FLORIDA 32754
FLORIDA PE# 47515
PH. 321-863-3223

GENERAL NOTES
1. THESE DRAWINGS WERE PREPARED WITH THE ASSUMPTION THE CONTRACTOR/OWNER/BUILDER IS KNOWLEDGEABLE OF COMMON CONSTRUCTION PRACTICES.
2. THE CONTRACTOR/OWNER/BUILDER SHALL REVIEW DRAWINGS FOR ACCURACY AND INTERPRETATION. ANY DISCREPANCIES SHALL BE BROUGHT TO THE ATTENTION OF THE DESIGNERS PRIOR TO CONSTRUCTION.
3. THE FOUNDATION PLAN SHALL BE VERIFIED BY THE CONTRACTOR/OWNER/BUILDER TO CORRESPOND WITH THE FINAL ENGINEERED TRUSS LAYOUT.
4. DIMENSIONS SHALL TAKE PRECEDENCE OVER SCALE.
DO NOT SCALE DRAWINGS

A2
SHEET 2 OF *
DRAWN BY:
DANIEL FRÉCHETTE

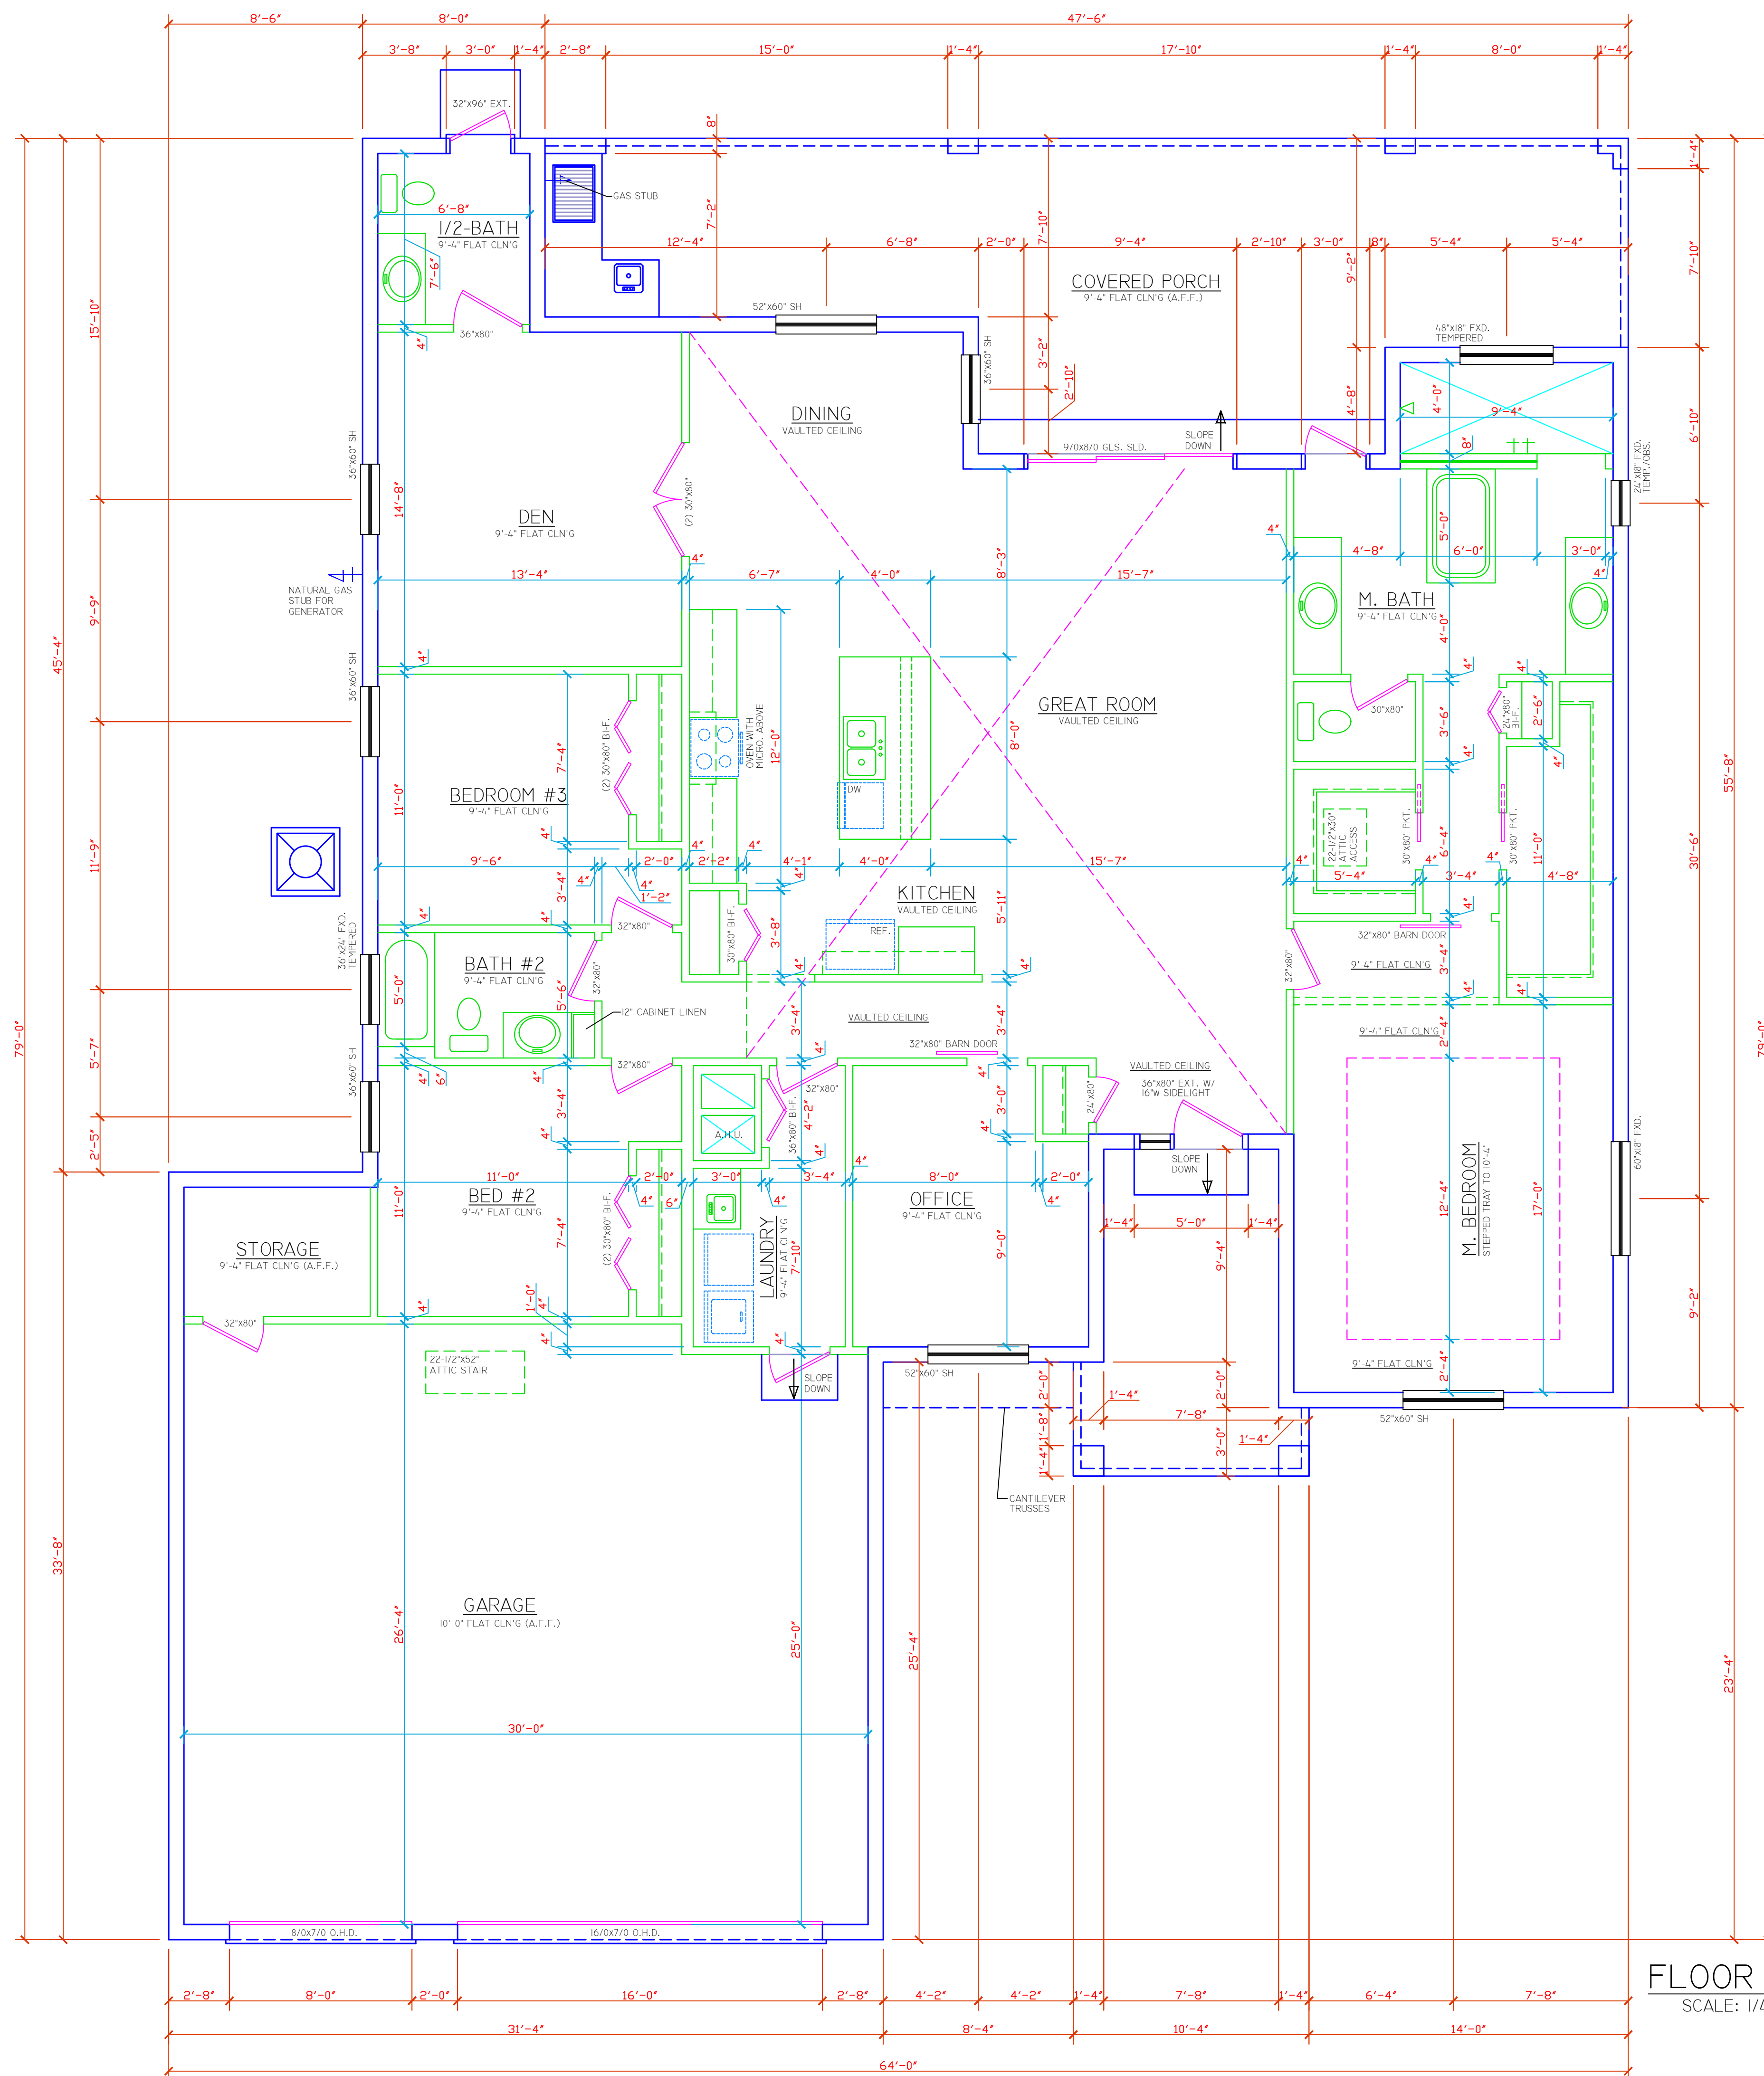


FLOOR PLAN
SCALE: 1/4"=1'-0"

AREA TABULATION (5-31-19)	
LIVING	2416 SQ.FT.
GARAGE	893 SQ.FT.
ENTRY	121 SQ.FT.
COVERED PORCH	493 SQ.FT.
TOTAL	3923 SQ.FT.

- GENERAL NOTES
1. THESE DRAWINGS WERE PREPARED WITH THE ASSUMPTION THE CONTRACTOR/OWNER BUILDER IS KNOWLEDGEABLE OF COMMON CONSTRUCTION PRACTICES.
 2. THE CONTRACTOR/OWNER-BUILDER SHALL REVIEW DRAWINGS FOR ACCURACY AND INTERPRETATION. ANY DISCREPANCIES SHALL BE BROUGHT TO THE ATTENTION OF THE DESIGNERS PRIOR TO CONSTRUCTION.
 3. THE FOUNDATION PLAN SHALL BE VERIFIED BY THE CONTRACTOR/OWNER-BUILDER TO CORRESPOND WITH THE FINAL ENGINEERED TRUSS LAYOUT.
 4. DIMENSIONS SHALL TAKE PRECEDENCE OVER SCALE.
- DO NOT SCALE DRAWINGS

REVISIONS	

2116 PALM BAY ROAD STE. - 6
PALM BAY, FL 32909
TEL. (321) 724-0740
FAX. (321) 914-4206
EMAIL: DFRCHETTE150@FLHRL.COM

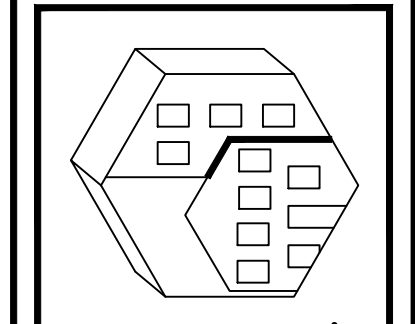

EDC
ENGINEERING AND DESIGN CONCEPTS, INC.

—SFR FOR—
HAMILTON

CALIBER HOMES, INC.
THOMAS WALTER
PH. 321-258-5482

A3
SHEET 3 OF *
—DRAWN BY—
DANIEL FRECHETTE